



**P PLAN VIEW**  
Scale: 1/2"=1'

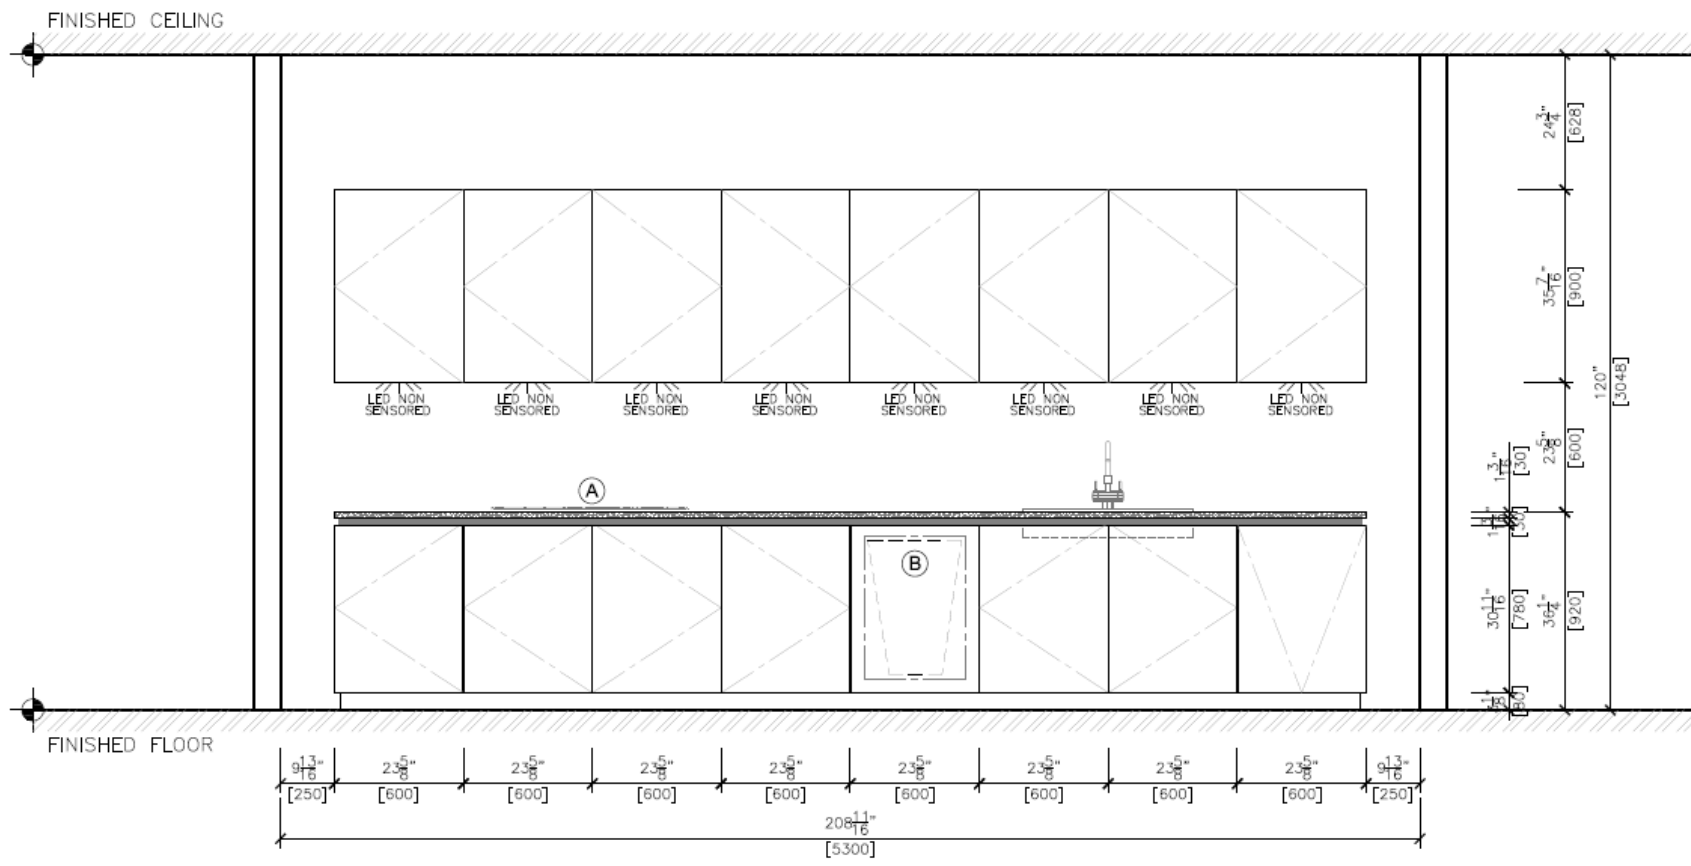

**A** ELEVATION VIEW  
 Scale: 1/2" = 1'-0"

FINISHED CEILING

FINISHED FLOOR

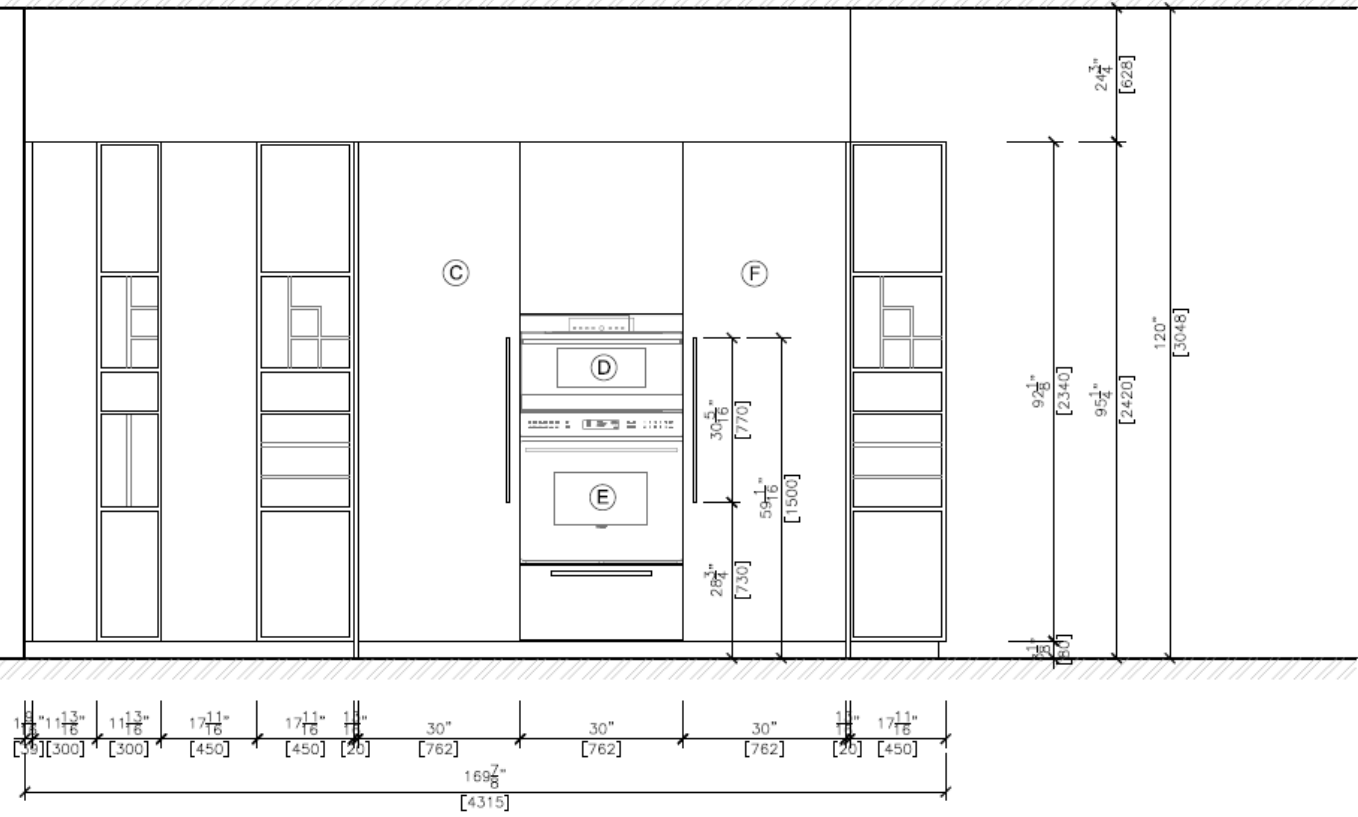

**B** ELEVATION VIEW  
Scale: 1/2" = 1'-0"